


IM 14538-14540 3 Stk.

CA-20 B Küche

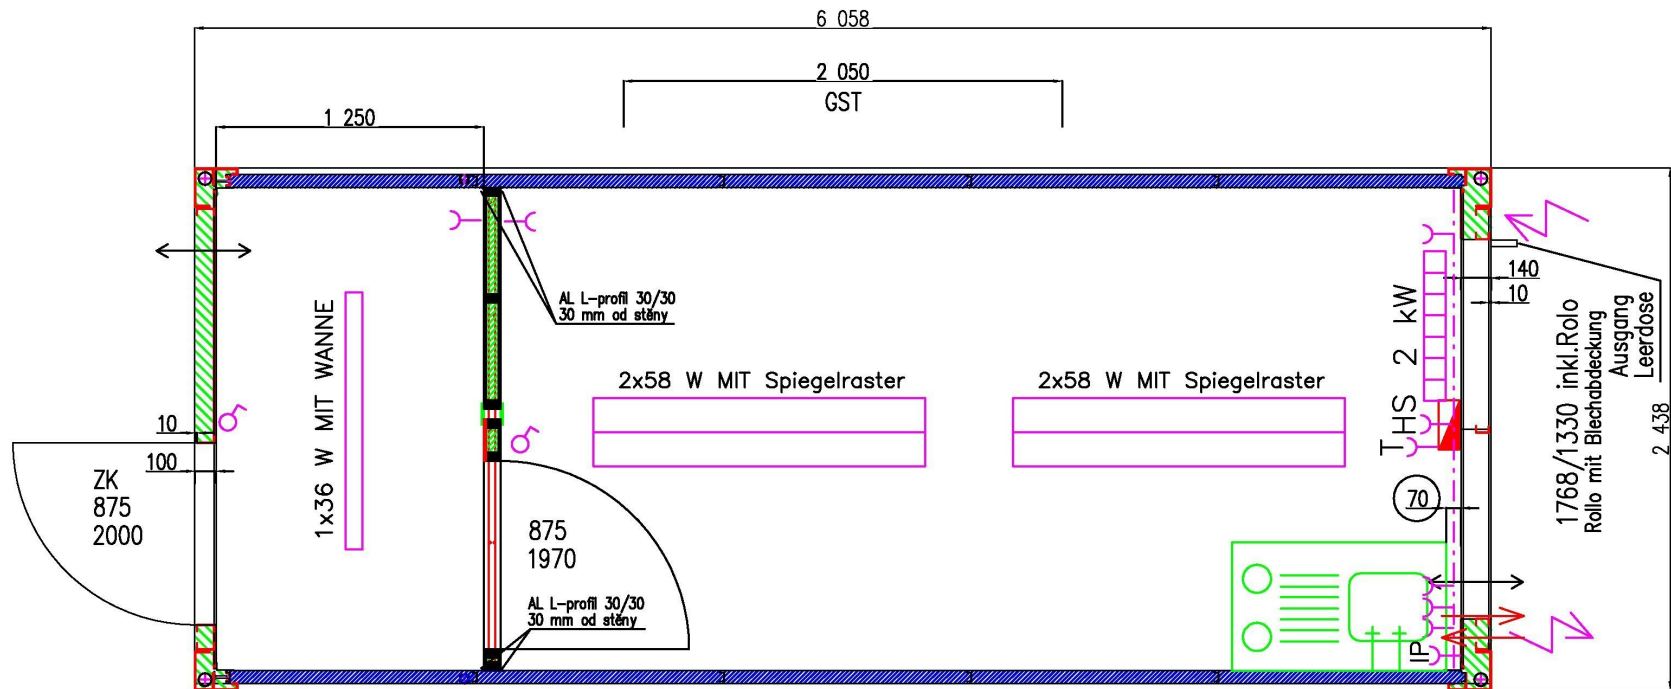

6058 x 2438 x 2800

Blechverkleidung RAL 9003

Rahmen RAL 6018

Kreslil Ševčík Milan	Verze 1	Datum 11/4/17	Měřítka
			Izolace 80-60(80,120)-80